


(1) NORMALLY
CLOSED DIVERSION
VALVE

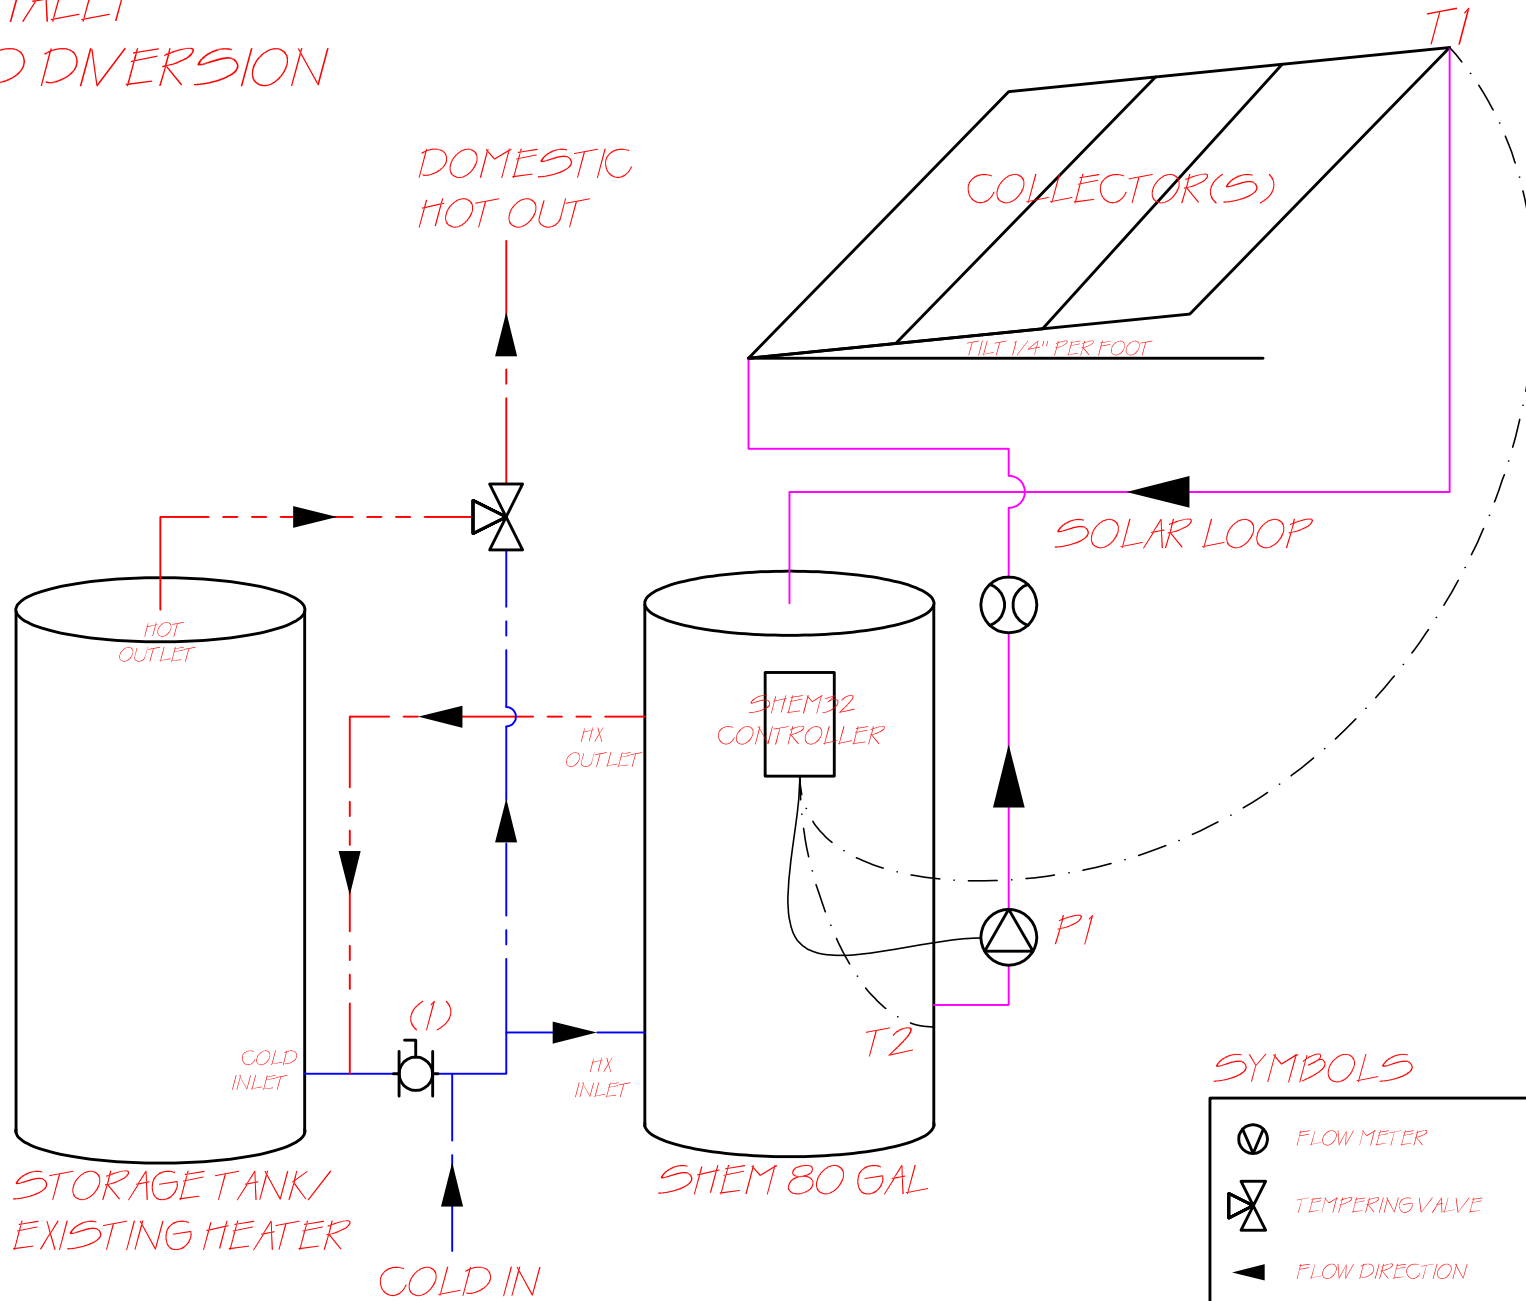

SYMBOLS

	FLOW METER
	TEMPERING VALVE
	FLOW DIRECTION
	PUMP

SHEM 80DD WITH PREFEED POTABLE WATER STORAGE
SHEM ONE LINE DIAGRAMS
MATT MULLETT